


Group Property

Notes:

This drawing is the copyright and property of The Royal Bank of Scotland plc. It must not be copied or published without written consent.

Do not scale from this drawing.

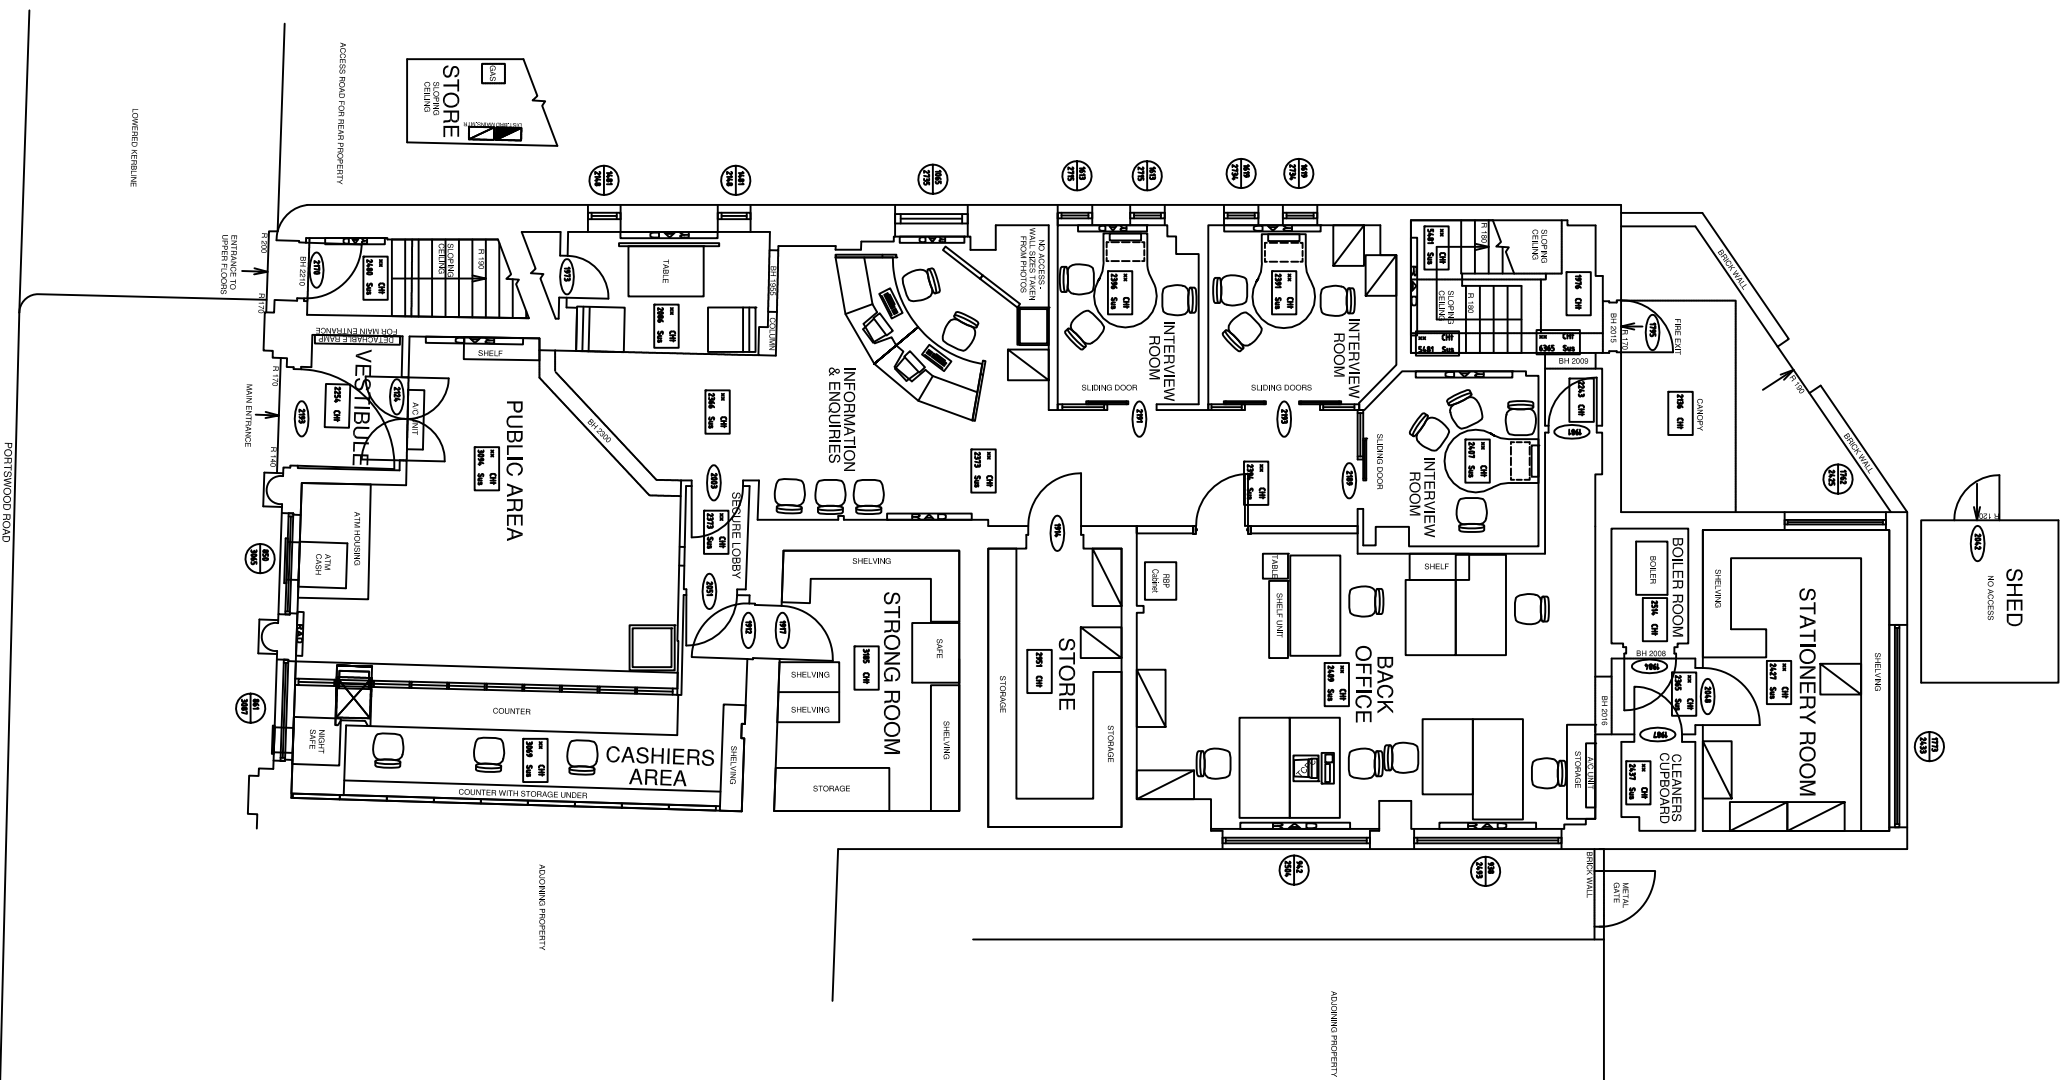

rev	description	date
A	Archibused	June 09
B	THC	Dec 09



project:
SOUTHAMPTON PORTSWOOD
189 PORTSWOOD ROAD
HAMPSHIRE, SO9 3ZG

title:
GROUND FLOOR
AS EXISTING

scale:
NOT TO SCALE

dn	ib/ps	chk	sn	app
date	14/04/03	date	01/05/03	date

consultants drawing number

brand	
-------	--

the drawing number
6869/G1/GD

